

# FLAT GLASS CANOPY 80° FALL GALLOWS POWER COATED / GLASS SEAL


PHOTO




PHOTO



SIDE ELEVATION

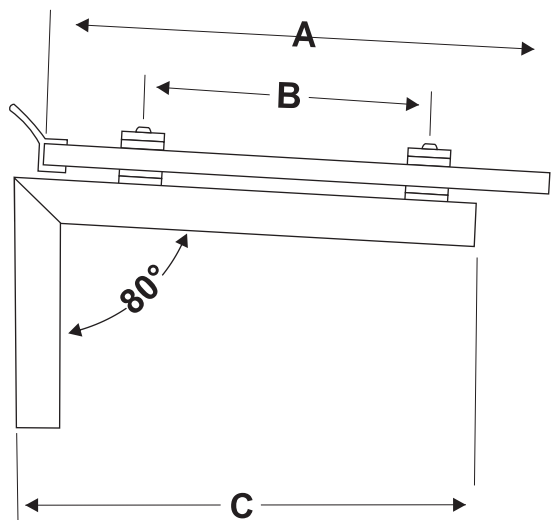

FRONT ELEVATION

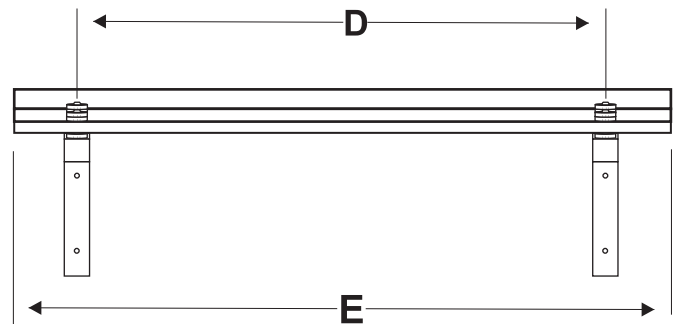

DESCRIPTION

Elegant and Modern gallows angle brackets canopies 10mm flat glass with polished edges. 80 degree Projectional fall of glass. Material Mild Steel powder coated to suit the specified application.

DIMENSION

A	B	C	D	E
520	295	475	1050	1300
520	295	475	1250	1500
520	295	475	1550	1800
720	495	675	1050	1300
720	495	675	1250	1500
720	495	675	1550	1800

SPECIFICATION

ITEM

1. 50x25x2.5mm MILD STEEL POWDER COATED ANGLE BRACKETS WITH 80 DEG FALL
2. 10mm TOUGHENED GLASS
3. 40mm O/D WRAS EPDM WASHERS
4. M8x40mm BUTTON HEADS A2 ST ST
5. 40mm O/D X 3mm CLAMPING DISC
6. 40mm O/D X 4mm CLAMPING DISC
7. **GLASS TO WALL SEAL**

Drawn By:

ASH

Approved By:

Title:

CANOPY ASSY

DRG No.: GC1083



Architectural  
Fibreglass  
Mouldings Ltd

Units are in MM

Sheet No. 1 of 1

Scale: NTS

Sheet Size: A4

