



Willow Bell Bay Canopy

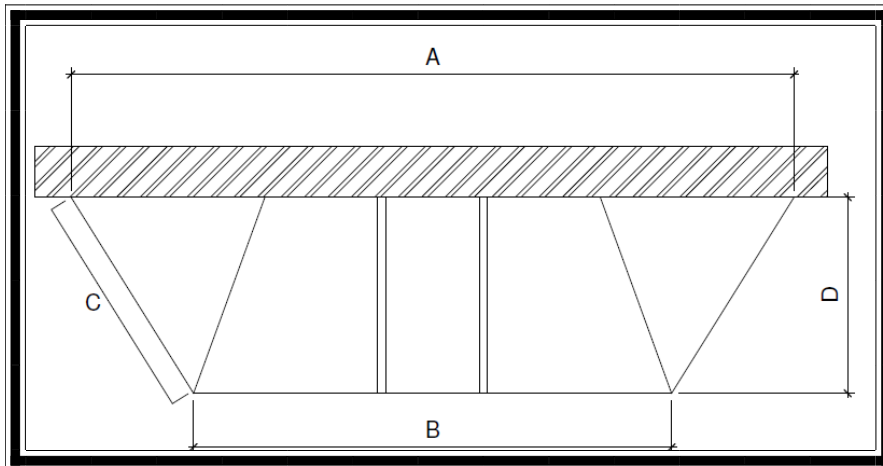

Features

- * Attractive classic style
- * Easy to fit
- * Choice of all colours
- * Hipped bell shape roof
- * Maintenance free
- * Looks very authentic.
- * Slate Grey Lead Effect Roof.
- * Option to insulate

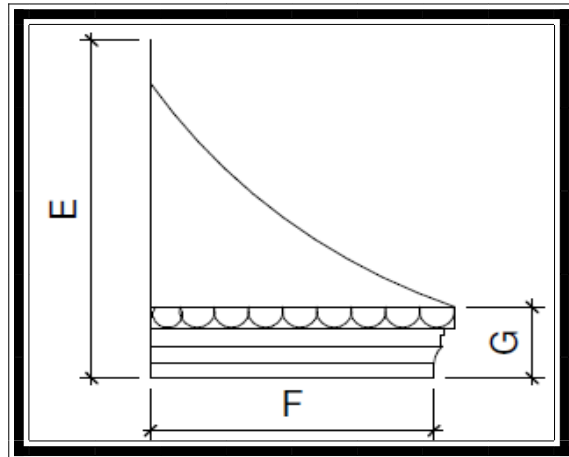

Please see the specification below and the other sheets for the sizes and details

Please ensure when measuring the window that it is 50mm less than the soffit sizes shown below in rows ABCDF

Dimensions

Name	A (Soffit)	B (soffit)	C (Soffit)	D (Soffit)	E inc 120mm flashing	F (Soffit)	G	Roof pitch °
Willow 1	2880	2035	885	745	830	745	200	40°
Willow 2	3320	2245	1117	980	990	980	200	40°

Globe Works, Richmond Street, Accrington, Lancashire, BB5 0RH

Tel: 01254 357000 Fax: 01254 357011




www.fibreglassmouldings.co.uk email: info@fibreglassmouldings.co.uk

England Reg. No. 04979363 VAT No. 831 9972 94


Willow Bell Bay Canopy



Scale 1:20 Willow Bell 1

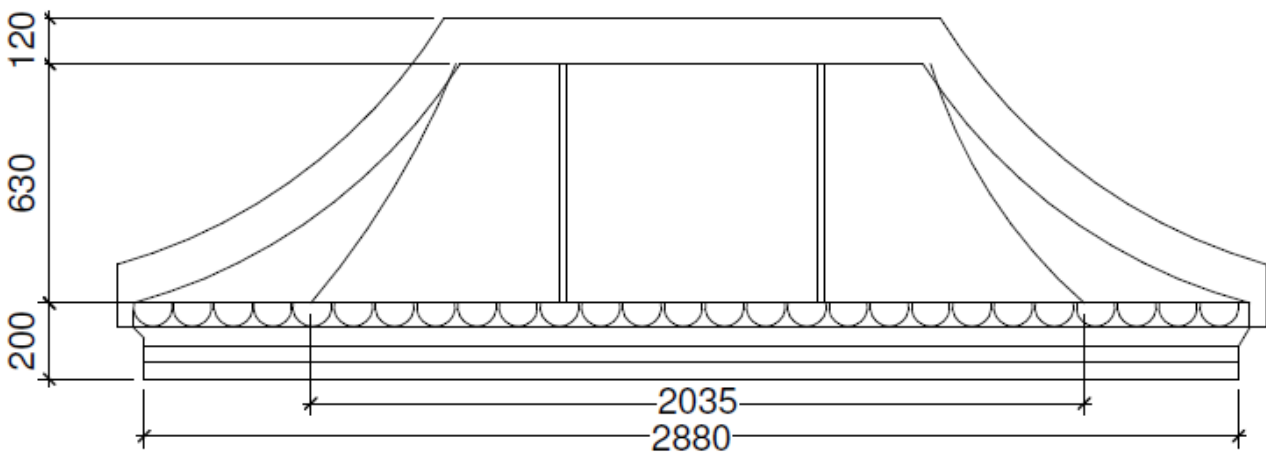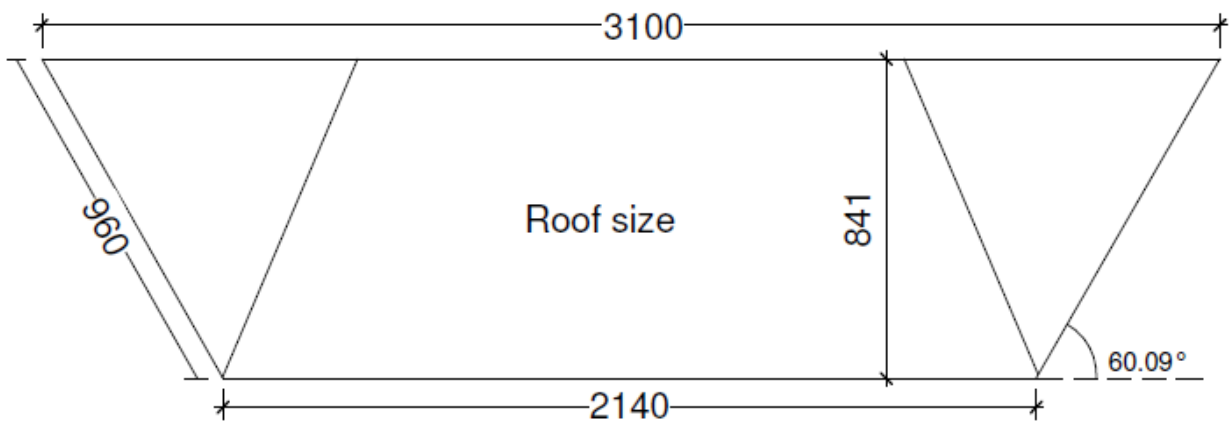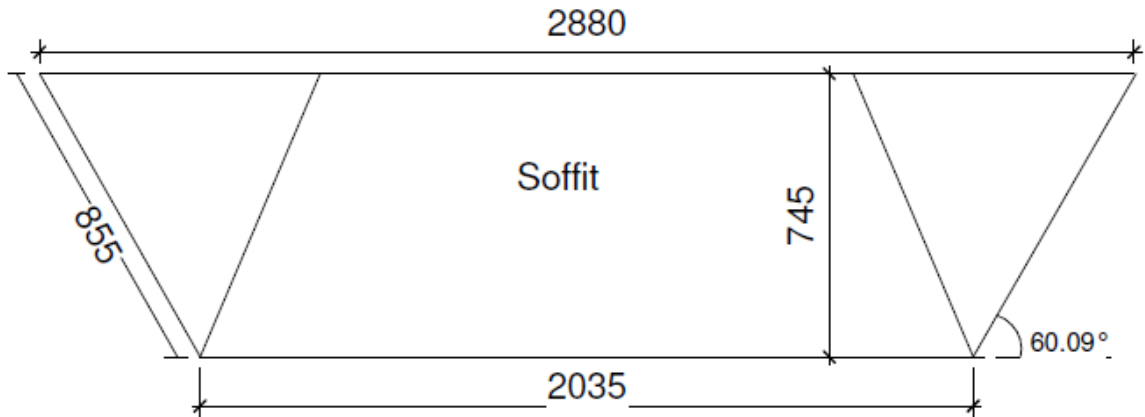

Globe Works,
 Richmond Street,
 Accrington,
 Lancashire,
 BB5 0RH
 Tel: 01254 357000 Fax: 01254 357011
www.fibreglassmouldings.co.uk
 email: info@fibreglassmouldings.co.uk
 England Reg. No. 04979363
 VAT No. 831 9972 94

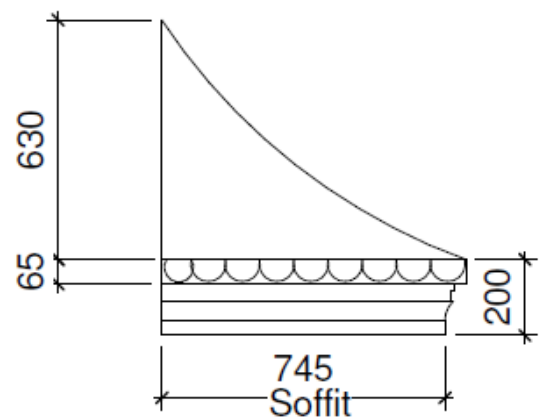





Willow Bell Bay Canopy



Scale 1:20

Willow Bell 2

A
3320

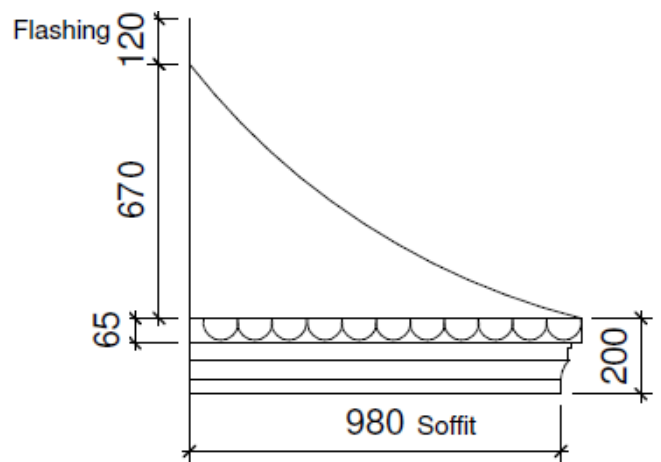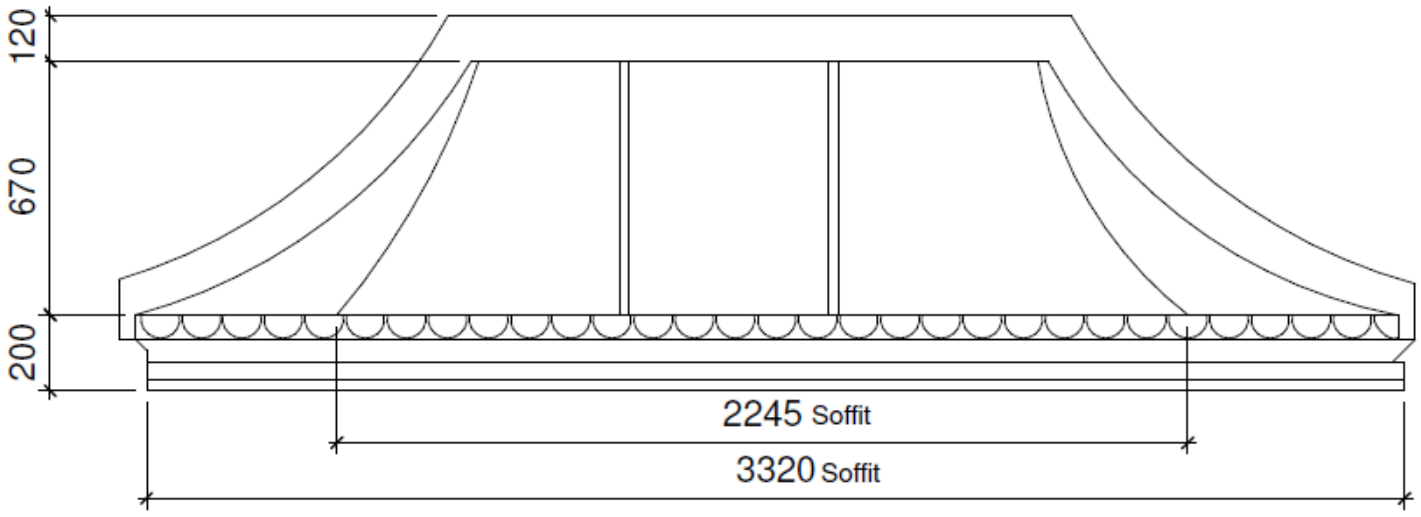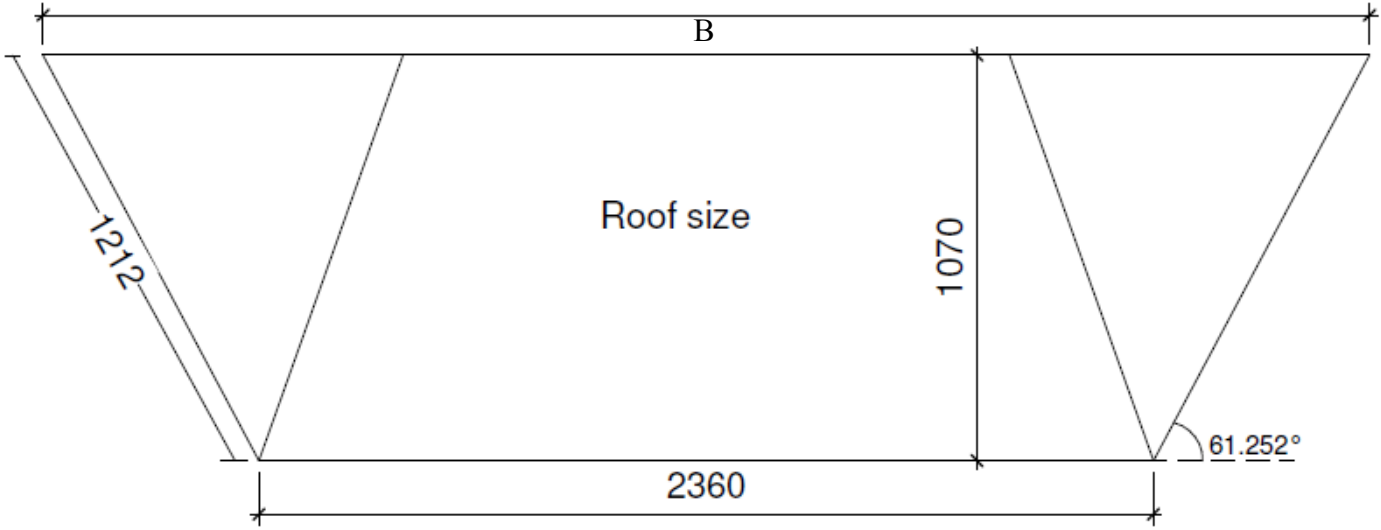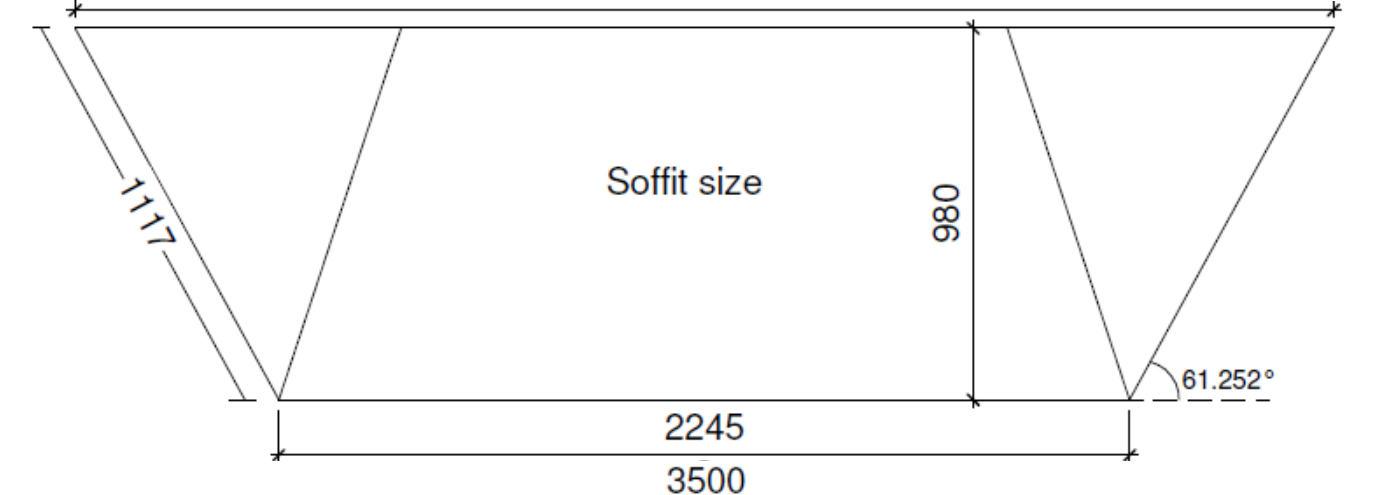

Globe Works,
 Richmond Street,
 Accrington,
 Lancashire,
 BB5 0RH
 Tel: 01254 357000 Fax: 01254 357011
 www.fibreglassmouldings.co.uk
 email: info@fibreglassmouldings.co.uk
 England Reg. No. 04979363
 VAT No. 831 9972 94